

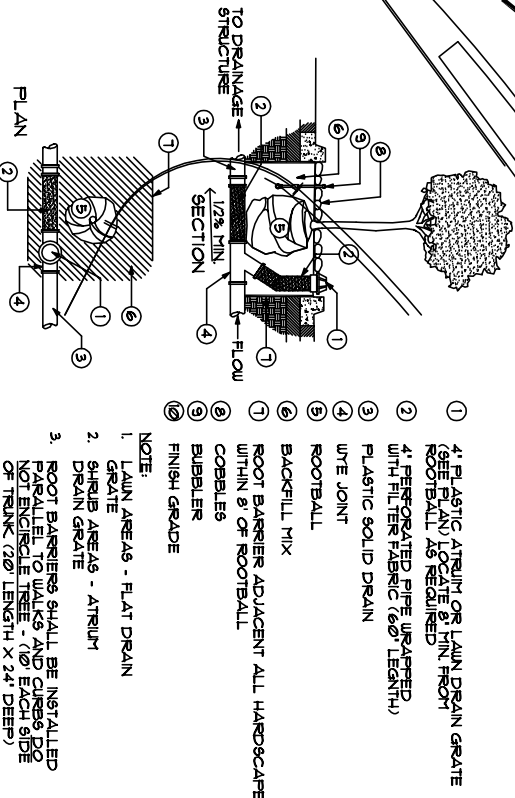


TREES SHALL MAINTAIN A 5' CLEARANCE FROM ALL UNDERGROUND UTILITIES.

TORREY PINES RD

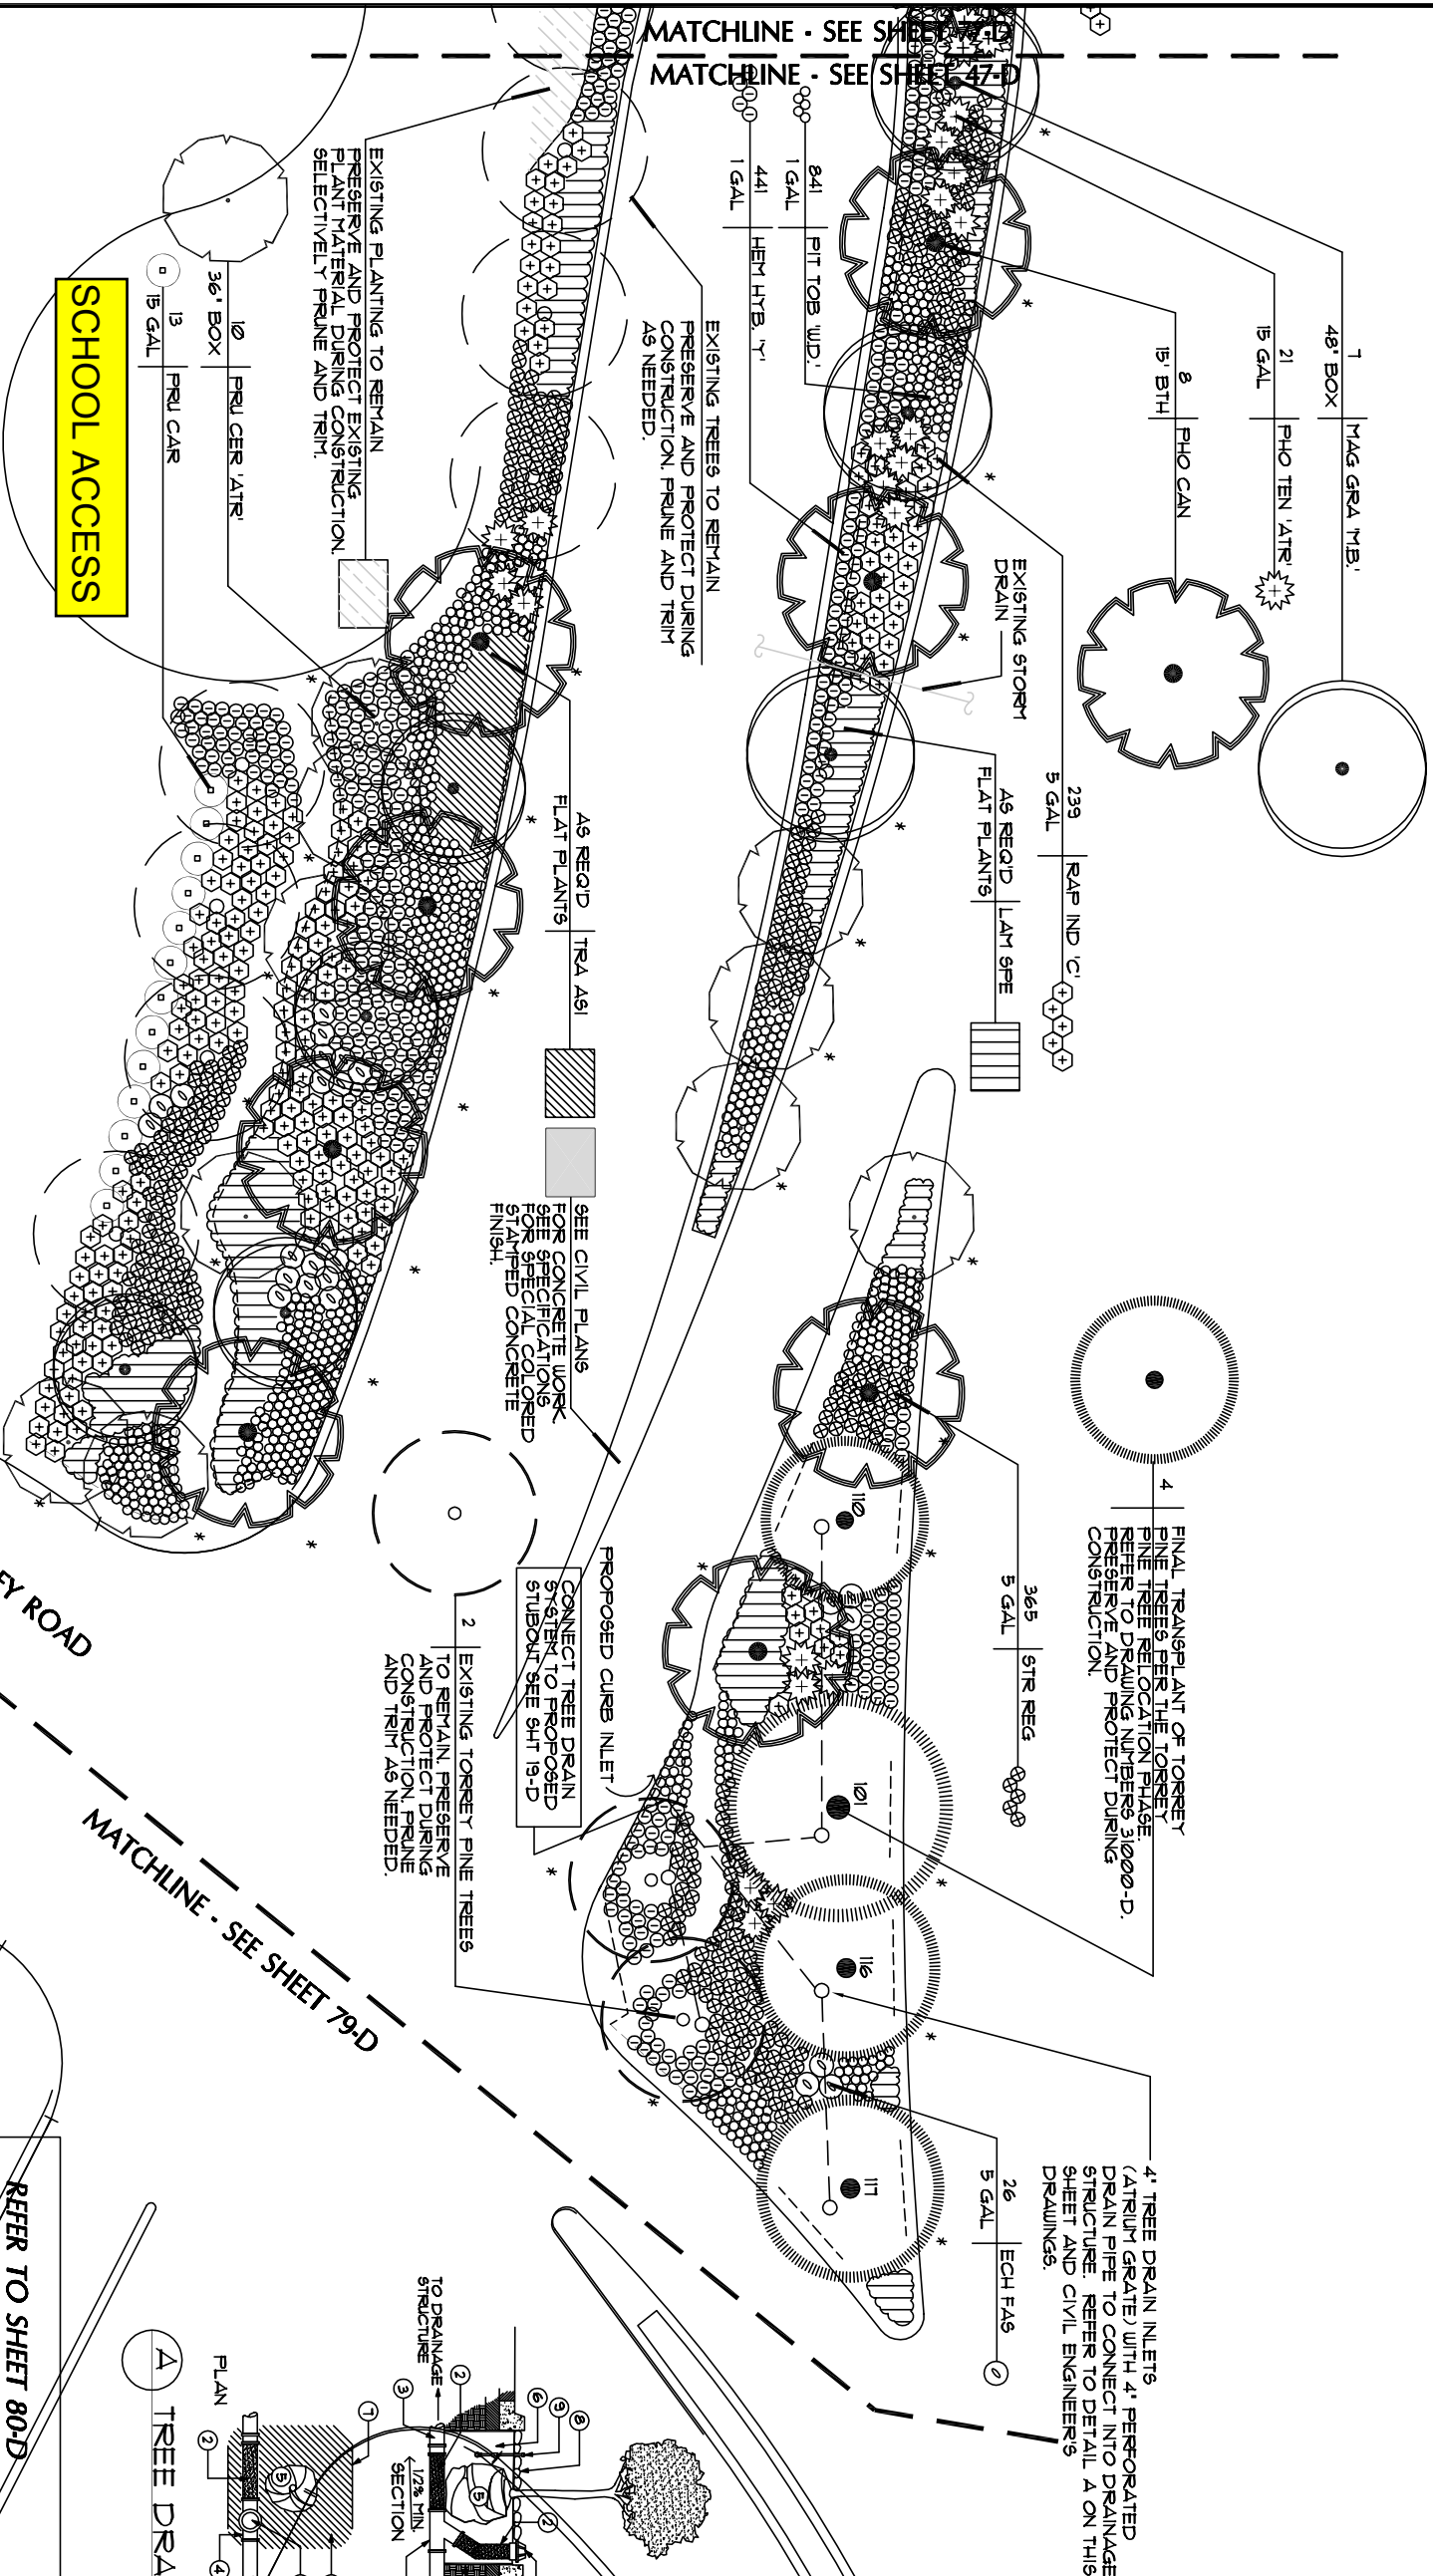

REFER TO SHEET 80-D FOR PLANT MATERIAL LEGEND AND DETAILS

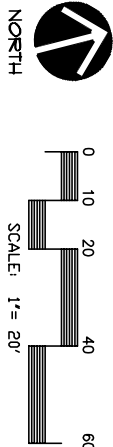

K

G

A

LANDSCAPE ARCHITECTURE

3916 Normal Street
San Diego, Ca 92103
Phone: (619) 294-4477
Fax: (619) 294-9965

KAMAKANI TREE & LANDSCAPE

1000 + 1580040405

PRIVATE CONTRACT

PHASE C

PLANTING PLAN FOR:
RECONFIGURATION OF TORREY PINES ROAD, ARDATH ROAD, HIDDEN VALLEY ROAD, AND ARDATH ACCESS ROAD

CITY OF SAN DIEGO, CALIFORNIA

ENGINEERING DEPARTMENT
SHEET 78 OF 99 SHEETS

W.O. 5226310

FOR CITY ENGINEER

BY: [Signature] DATE: [Blank]

DATE: [Blank]

DATE: [Blank]

DESCRIPTION

BY: [Signature] APPROVED: [Signature] DATE: [Blank] FILED: [Blank]

ORIGINAL

KTU+1-A

188-625

NO. 23 COMMENTS

248-1689

LAMBERT COMMENTS

30479-78-D

KEYMAP